



--

REVISION TABLE		NUMBER	DATE	REVISED BY	DESCRIPTION

--

--

DRAWINGS PROVIDED BY:
John Youngberg
JNYoungberg@gmail.com

DATE:

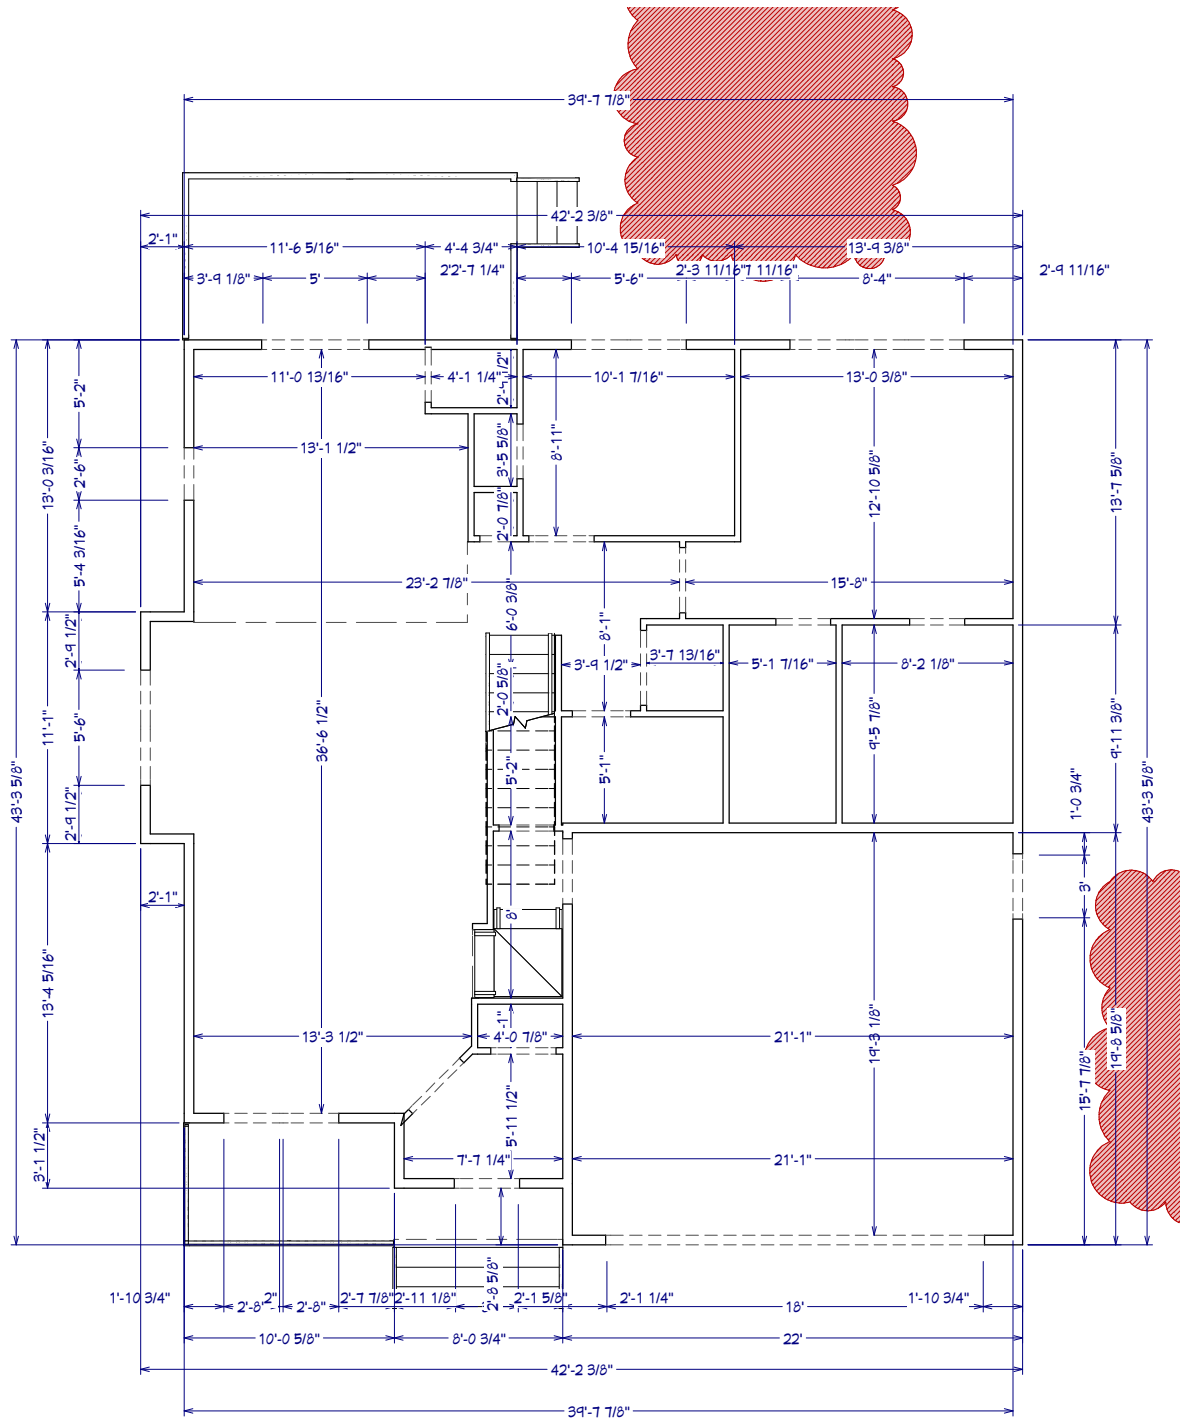
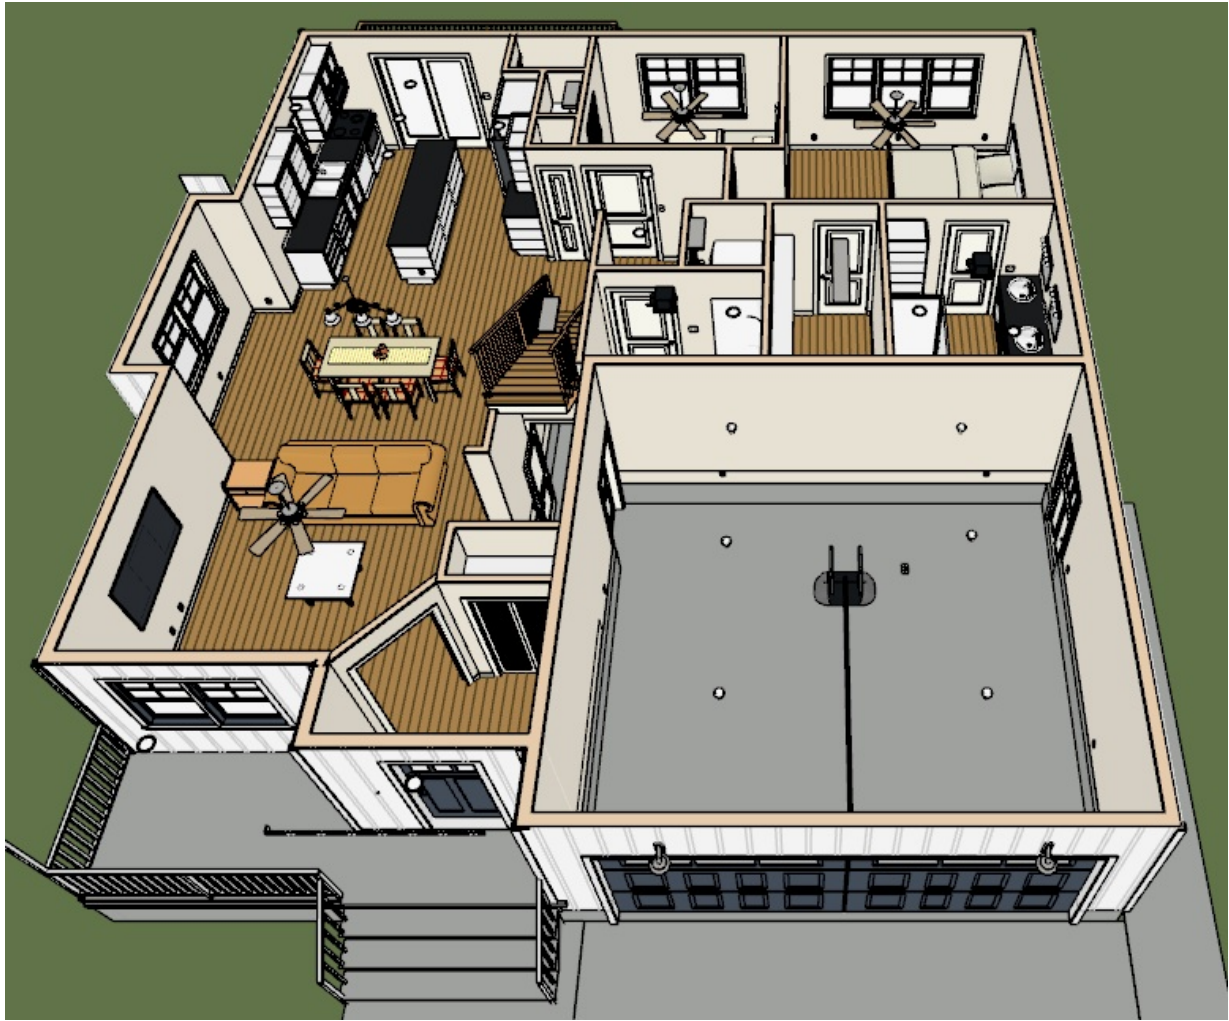
8/30/2023

SCALE:

NTS

SHEET:

--



Framing, Floor Plan View



REVISION TABLE	
NUMBER	DATE

1st Floor Plan



DRAWINGS PROVIDED BY:
John Youngberg
JNYoungberg@gmail.com

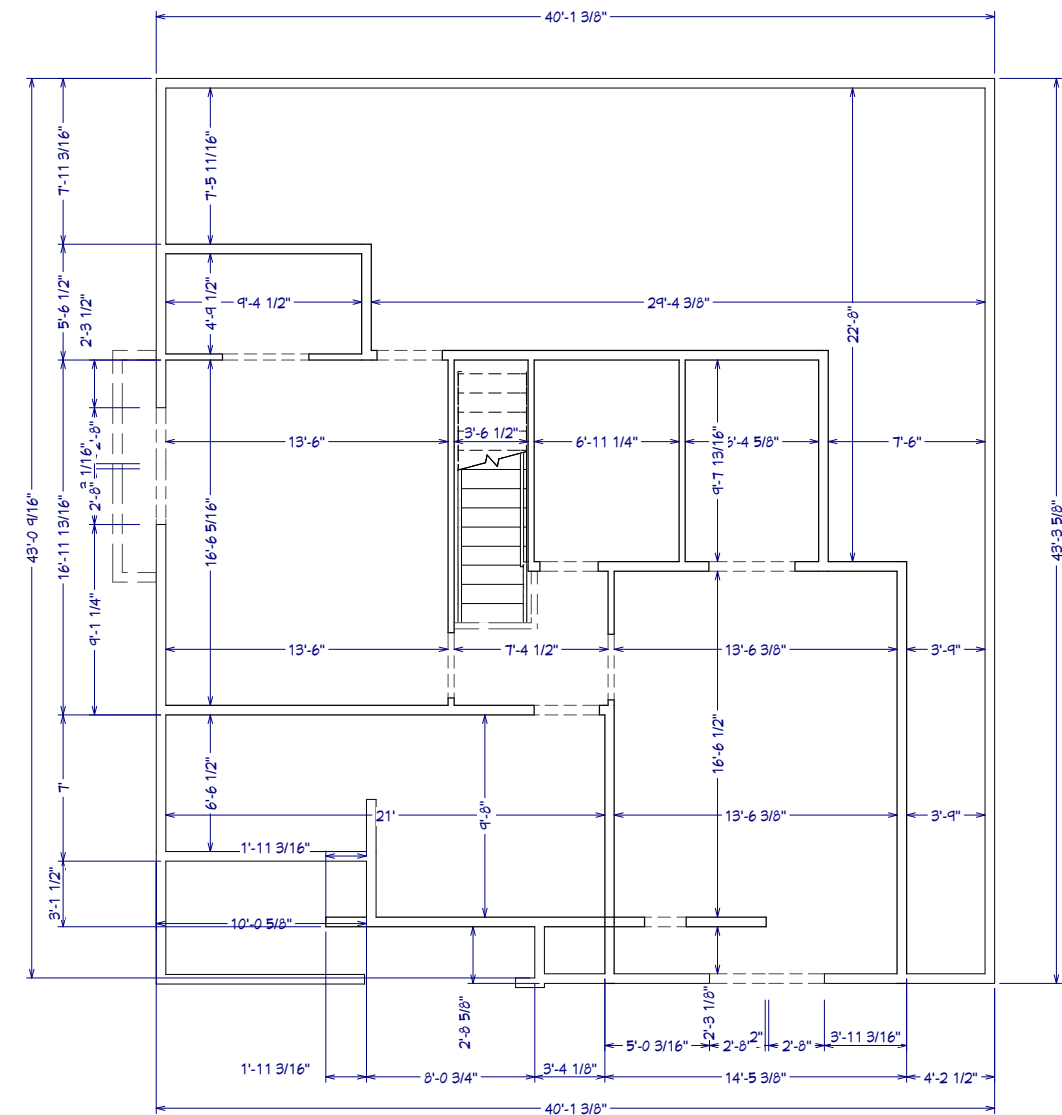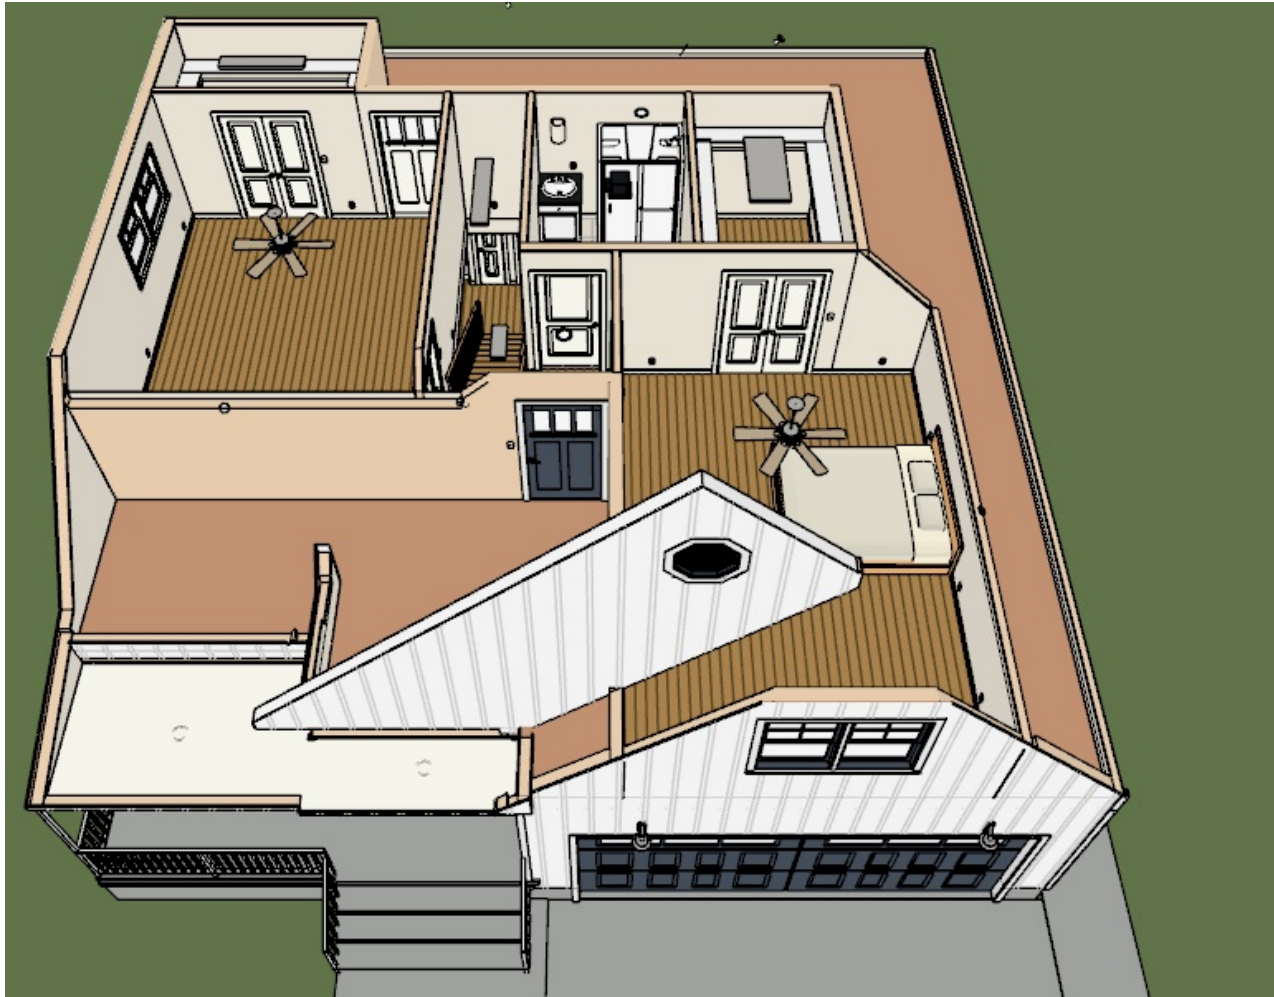DATE:
8/30/2023
SCALE:
NTS
SHEET:



Framing, Floor Plan View

REVISION TABLE		
NUMBER	DATE	REVISY BY DESCRIPTION

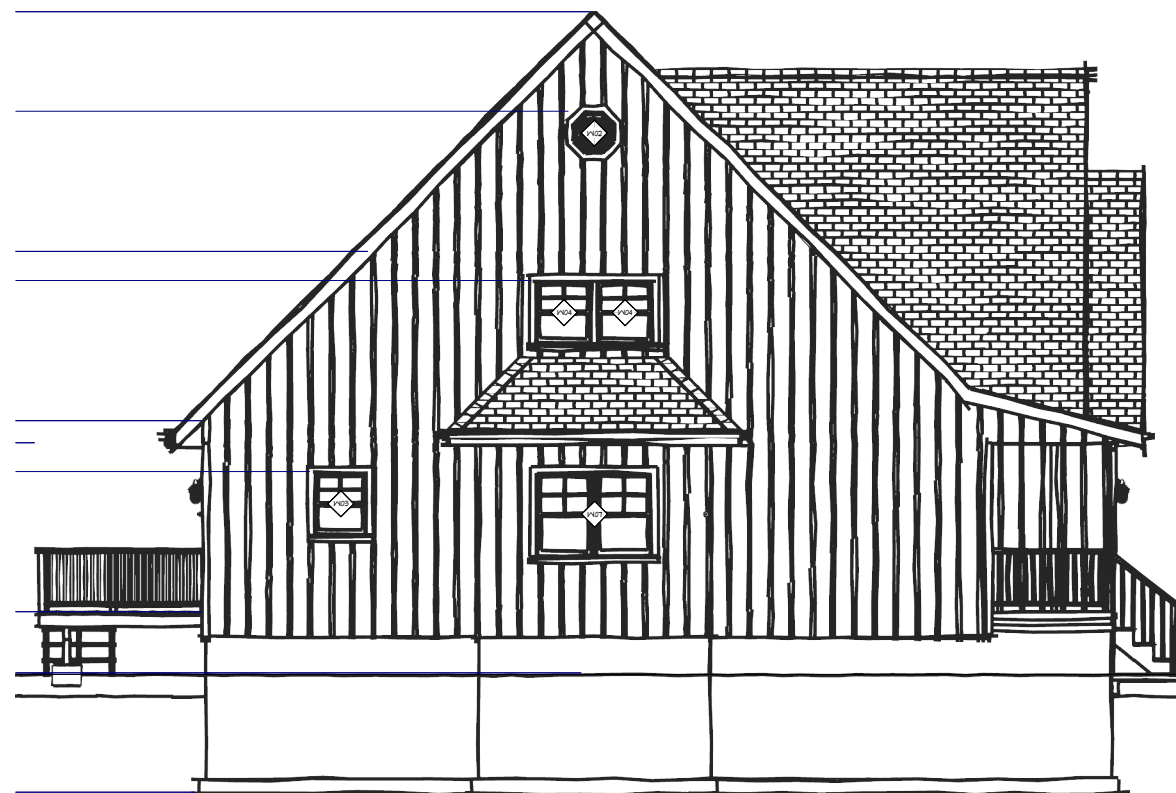
2nd Floor Plan

DRAWINGS PROVIDED BY:
John Youngberg
JNYoungberg@gmail.com



DATE:

SCALE:


SHEET:



Elevation 6

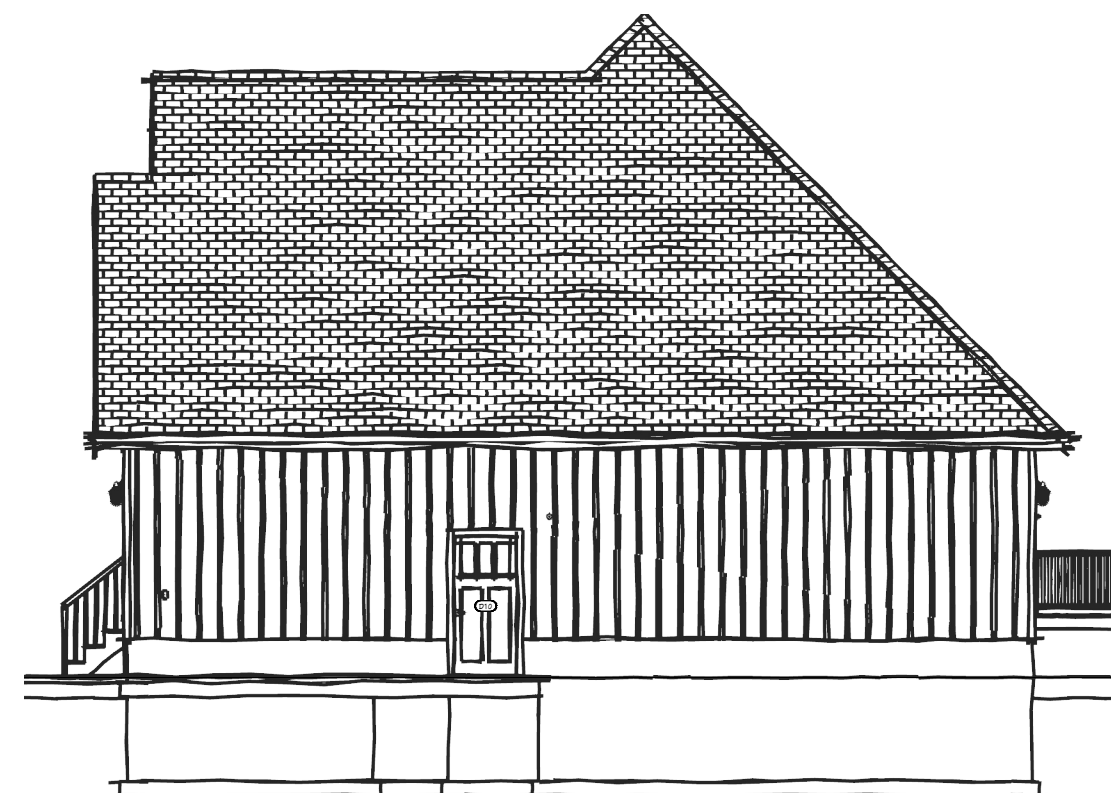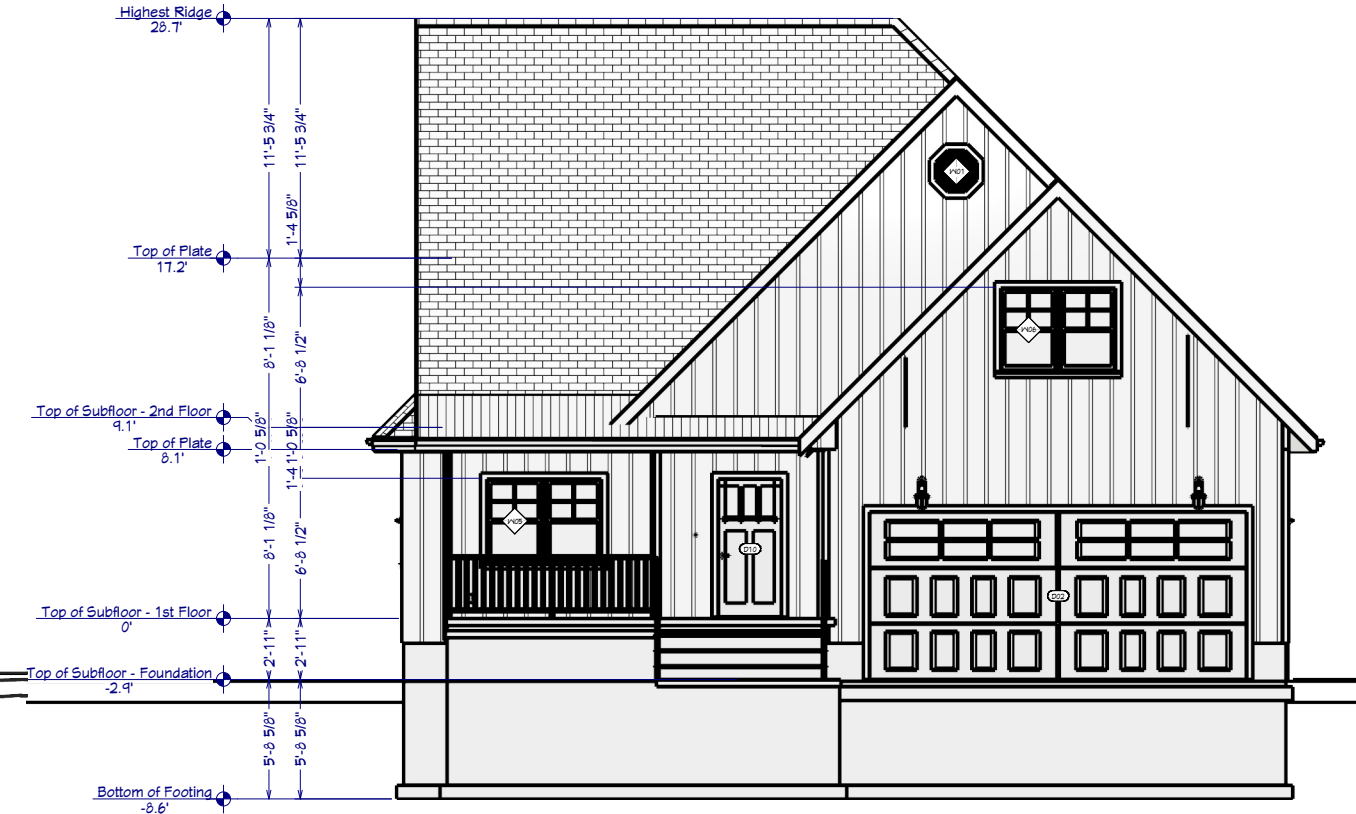

Elevation 7

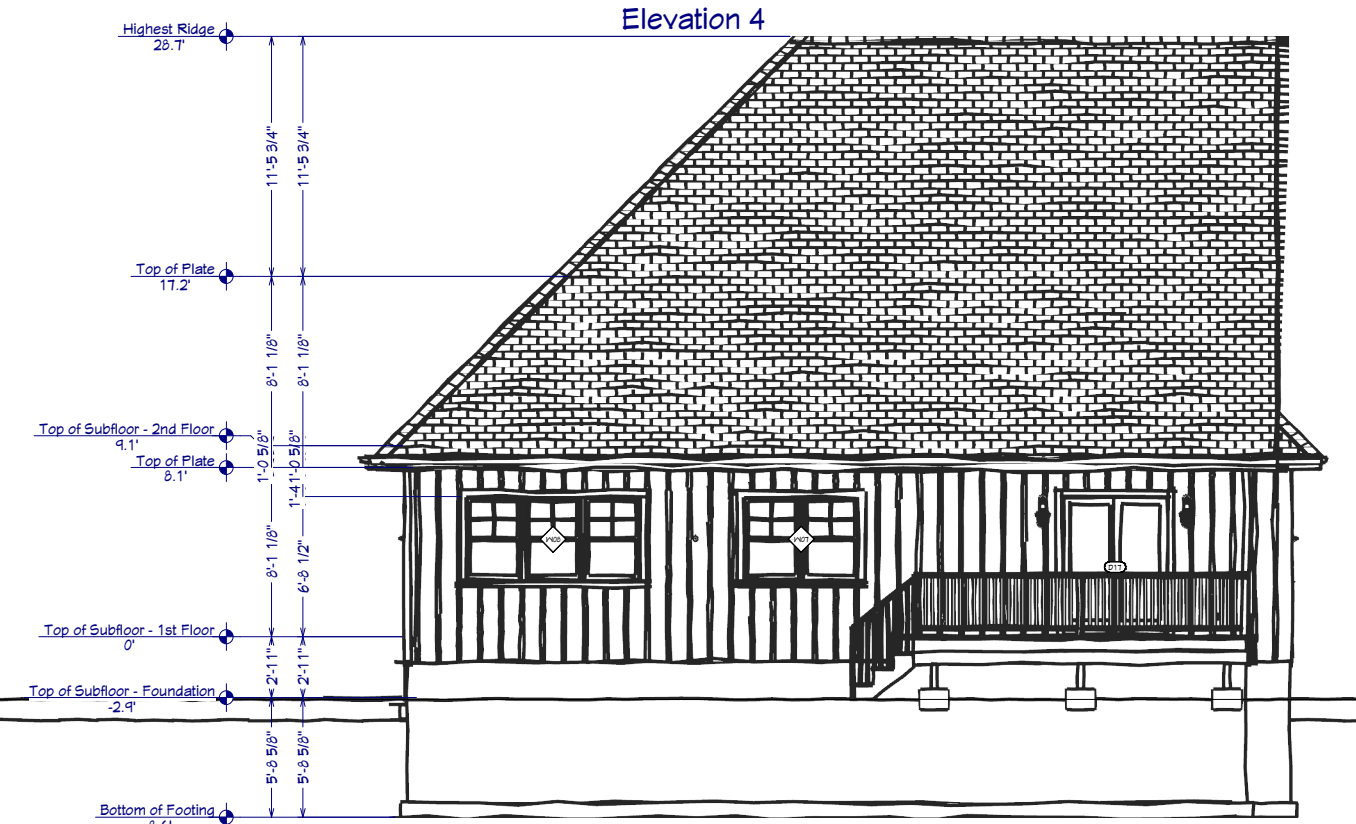

Elevation 5

REVISION TABLE	
NUMBER	DATE

Elevations

DRAWINGS PROVIDED BY:
John Youngberg
JNYoungberg@gmail.com

DATE:
8/30/2023

SCALE:
NTS

SHEET:



REVISION TABLE		
NUMBER	DATE	DESCRIPTION

Kitchen
Perspective

DRAWINGS PROVIDED BY:
John Youngberg
JNYoungberg@gmail.com

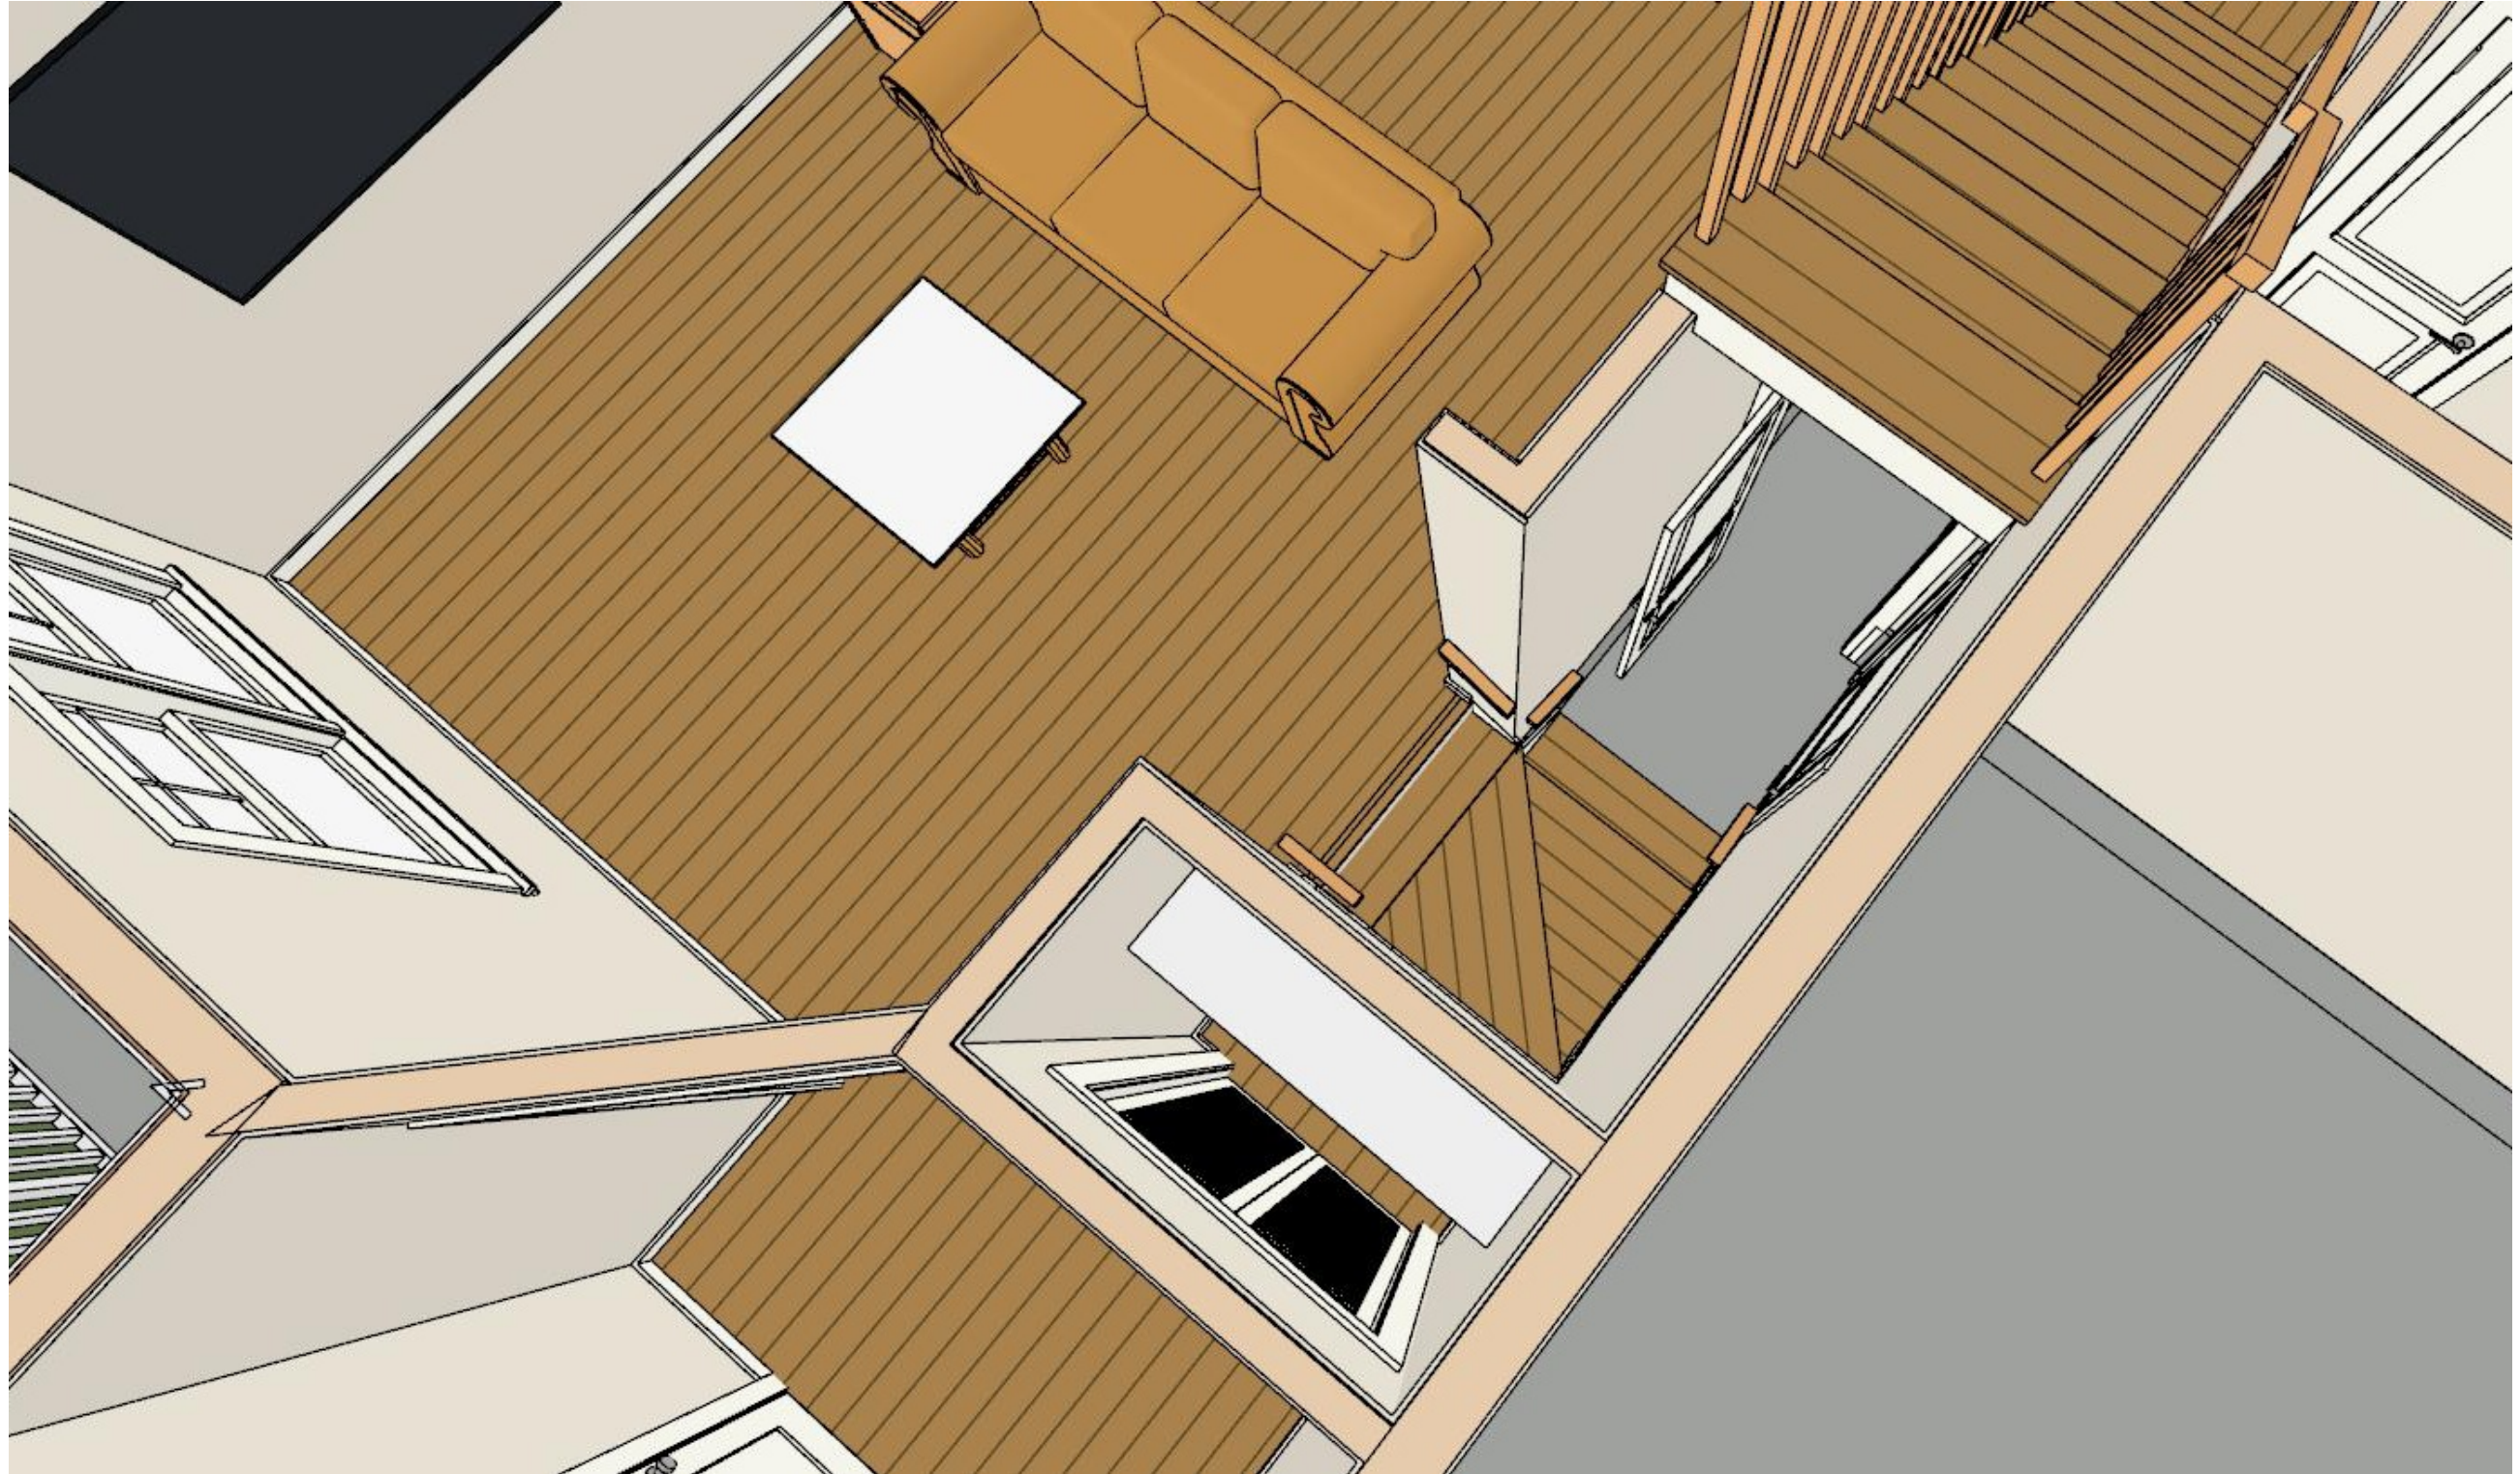
DATE:

8/30/2023

SCALE:

NTS

SHEET:



REVISION TABLE		
NUMBER	DATE	REVISD BY DESCRIPTION

Garage Entry
Stairs Perspective

DRAWINGS PROVIDED BY:
John Youngberg
JNYoungberg@gmail.com

DATE:

8/30/2023

SCALE:

NTS

SHEET:



--

REVISION TABLE	
NUMBER	DESCRIPTION

Room Above
Garage

--

DRAWINGS PROVIDED BY:
John Youngberg
JNYoungberg@gmail.com

DATE:

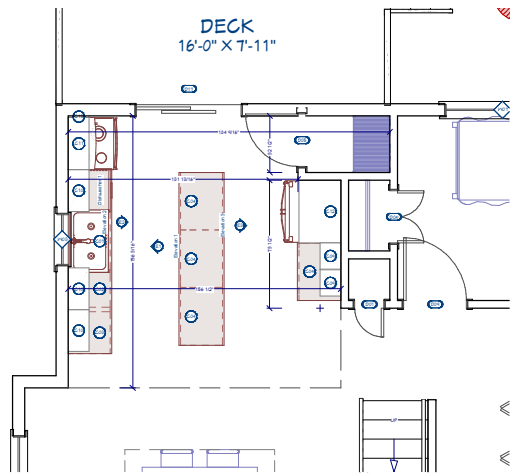
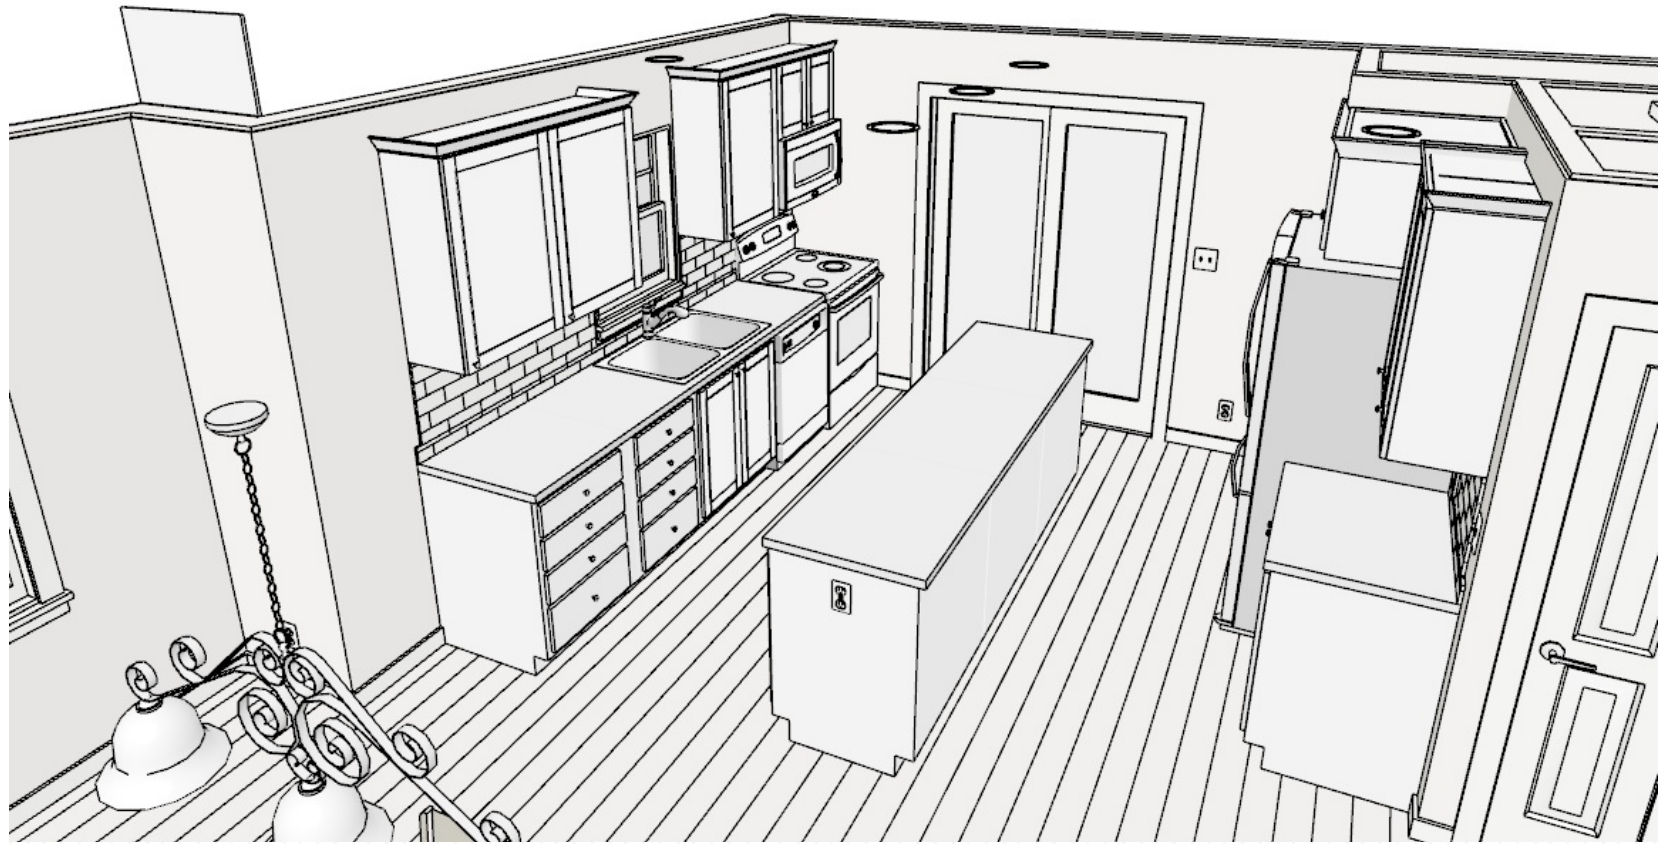
8/30/2023

SCALE:


NTS

SHEET:


--




Kitchen and Bath Plan View

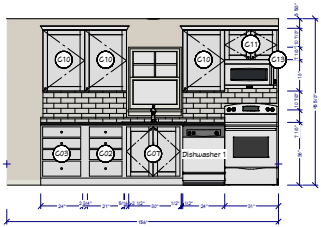

Elevation 1

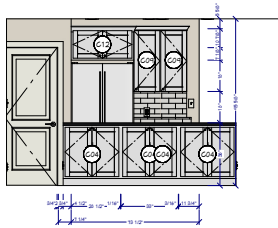

Elevation 2

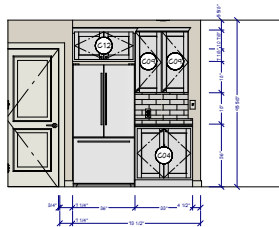

Elevation 3


Cabinet Schedule							
Number	Label	Qty	Floor	Width	Depth	Height	Description
C01	4DB16	1	1	15 1/2 "	24 "	36 "	base cabinet
C02	4DB21	1	1	21 "	24 "	36 "	base cabinet
C03	4DB24	1	1	24 "	24 "	36 "	base cabinet
C04	B33	4	1	33 "	24 "	36 "	base cabinet
C05	SB24R	3	1	24 "	24 "	36 "	base cabinet
C06	SB24R	1	2	24 "	24 "	36 "	base cabinet
C07	SB33	1	1	33 "	24 "	36 "	base cabinet
C08	U182434R	1	1	18 "	24 "	34 "	utility cabinet
C09	W1536R	2	1	15 "	12 "	36 "	wall cabinet
C10	W2436R	3	1	24 "	12 "	36 "	wall cabinet
C11	W3018	1	1	30 "	12 "	18 "	wall cabinet
C12	W361824	1	1	36 "	24 "	18 "	wall cabinet
C13	WF136	1	1	1 "	12 "	36 "	wall cabinet fi

REVISION TABLE		REVISION BY	DESCRIPTION
NUMBER	DATE		

Kitchen Cabinets

DRAWINGS PROVIDED BY:
John Youngberg
JNYoungberg@gmail.com

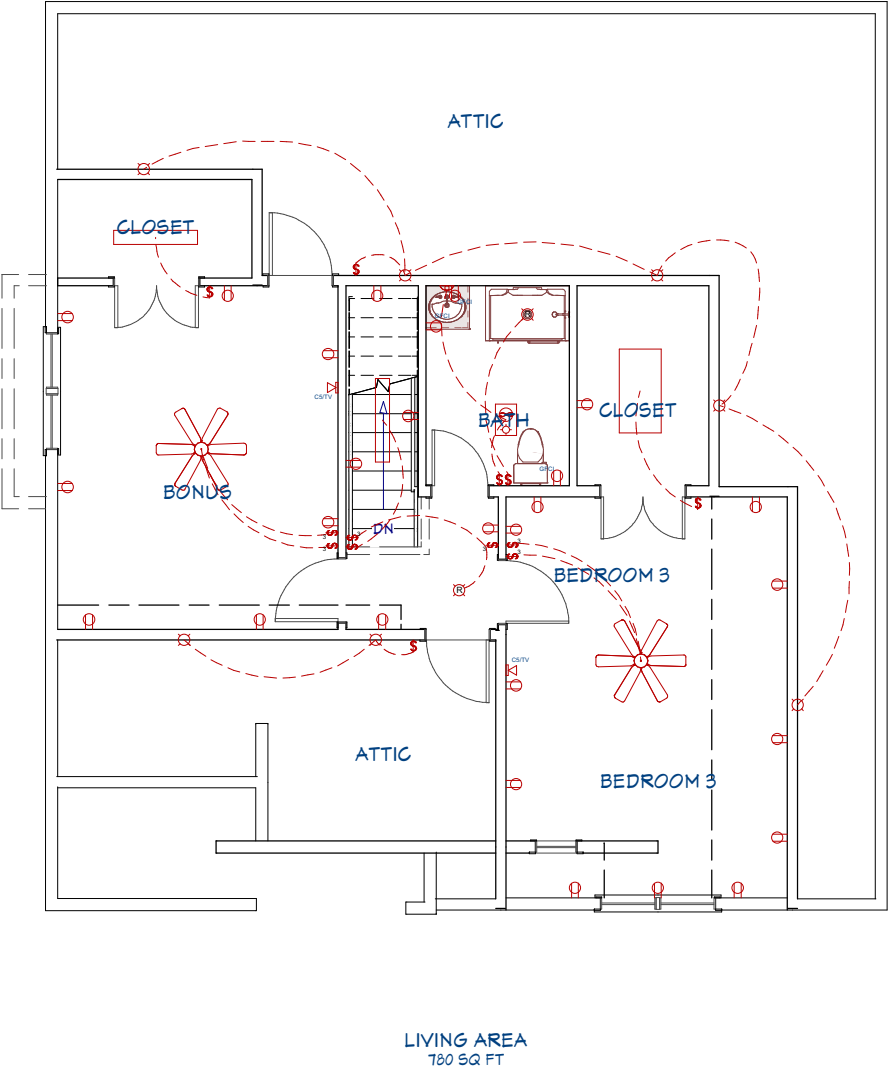DATE:
8/30/2023
SCALE:
NTS
SHEET:



Electrical Plan View

REVISION TABLE		
NUMBER	DATE	REVISION BY / DESCRIPTION

2nd Floor Electrical

DRAWINGS PROVIDED BY:
John Youngberg
JNYoungberg@gmail.com

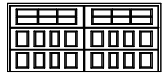
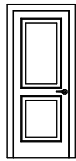
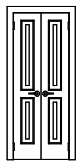
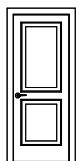
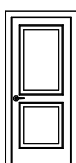
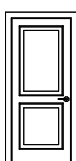
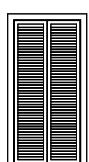
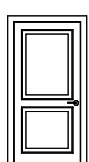
DATE:








8/30/2023

SCALE:

NTS

SHEET:

DOOR SCHEDULE								
3D EXTERIOR ELEVATION	NUMBER	LABEL	QTY	FLOOR	SIZE	R/O	DESCRIPTION	HEADER
	D01	1568	1	1	1568 L IN	18 9/16"X82 1/2"	HINGED-DOOR P04	2X6X21 9/16" (2)
	D02	18080	1	1	18080	218"X99"	GARAGE-GARAGE DOOR CHD05	2X12X224" (2)
	D03	2668	1	1	2668 L IN	32"X82 1/2"	HINGED-DOOR P04	2X6X35" (2)
	D04	2668	1	1	2668 L/R IN	32"X82 1/2"	DOUBLE HINGED-DOOR P04	2X6X35" (2)
	D05	2668	3	1	2668 R IN	32"X82 1/2"	HINGED-DOOR P04	2X6X35" (2)
	D06	2868	1	1	2868 R IN	34"X82 1/2"	HINGED-DOOR P04	2X6X37" (2)
	D07	2868	1	2	2868 L IN	34"X82 1/2"	HINGED-DOOR P04	2X6X37" (2)
	D08	3068	1	1	3068 L	38"X82 1/2"	2 DR. BIFOLD-LOUVERED	2X6X41" (2)
	D09	3068	1	1	3068 L IN	38"X82 1/2"	HINGED-DOOR P04	2X6X41" (2)
								

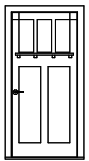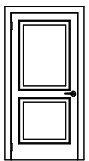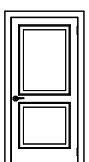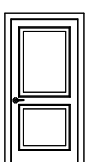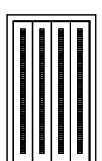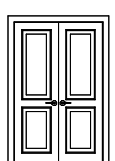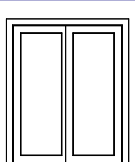	D10	3068	2	1	3068 R EX	38"X83"	EXT. HINGED-DOOR E21	2X6X41" (2)
	D11	3068	2	1	3068 R IN	38"X82 1/2"	HINGED-DOOR P04	2X6X41" (2)
	D12	3068	2	2	3068 L EX	38"X83"	EXT. HINGED-DOOR E21	2X6X41" (2)
	D13	3068	1	2	3068 L IN	38"X82 1/2"	HINGED-DOOR P04	2X6X41" (2)
	D14	3068	1	2	3068 R IN	38"X82 1/2"	HINGED-DOOR P04	2X6X41" (2)
	D15	3568	1	1	3568 L/R	43 3/8"X82 1/2"	4 DR. BIFOLD-LOUVERED	2X6X46 3/8" (2)
	D16	4068	2	2	4068 L/R IN	50"X82 1/2"	DOUBLE HINGED-DOOR P04	2X6X53" (2)
	D17	5068	1	1	5068 R EX	62"X83"	EXT. SLIDER-GLASS PANEL	2X8X65" (2)

1st Floor

REVISION TABLE		DESCRIPTION	
NUMBER	DATE	REVISOR	DESCRIPTION

Door Schedule

DRAWINGS PROVIDED BY:
John Youngberg
JNYoungberg@gmail.com

DATE:

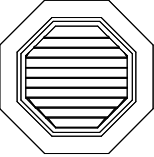
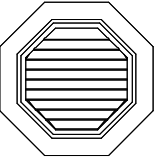
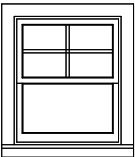
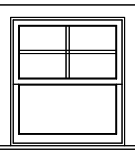
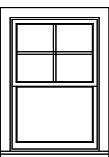
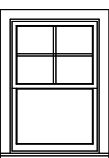
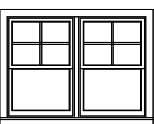
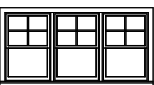
8/30/2023

SCALE:

NTS

SHEET:

1st Floor

WINDOW SCHEDULE											
3D EXTERIOR ELEVATION	NUMBER	LABEL	QTY	FLOOR	SIZE	R/O	EGRESS	DESCRIPTION	HEADER	CODE	MANU
	W01	2020	1	2	2020	25"X25"		LOUVERED-AT	2X6X28" (2)		
	W02	2020	1	3	2020	25"X25"		LOUVERED-AT	2X6X28" (2)		
	W03	2630DH	1	1	2630DH	31"X37"		DOUBLE HUNG	2X6X34" (2)		
	W04	2830DH	2	2	2830DH	33"X37"		DOUBLE HUNG	2X6X36" (2)		
	W05	2840DH	2	1	2840DH	33"X49"		DOUBLE HUNG	2X6X36" (2)		
	W06	2840DH	2	2	2840DH	33"X49"		DOUBLE HUNG	2X6X36" (2)		
	W07	5640MU	2	1	5640	67"X49"		MULLED UNIT	2X6X70" (2)		
	W08	8440MU	1	1	8440	101"X49"		MULLED UNIT	2X6X104" (2)		

1st Floor

REVISION TABLE		DESCRIPTION
NUMBER	DATE	REVISD BY

Window Schedule

DRAWINGS PROVIDED BY:
John Youngberg
JNYoungberg@gmail.com

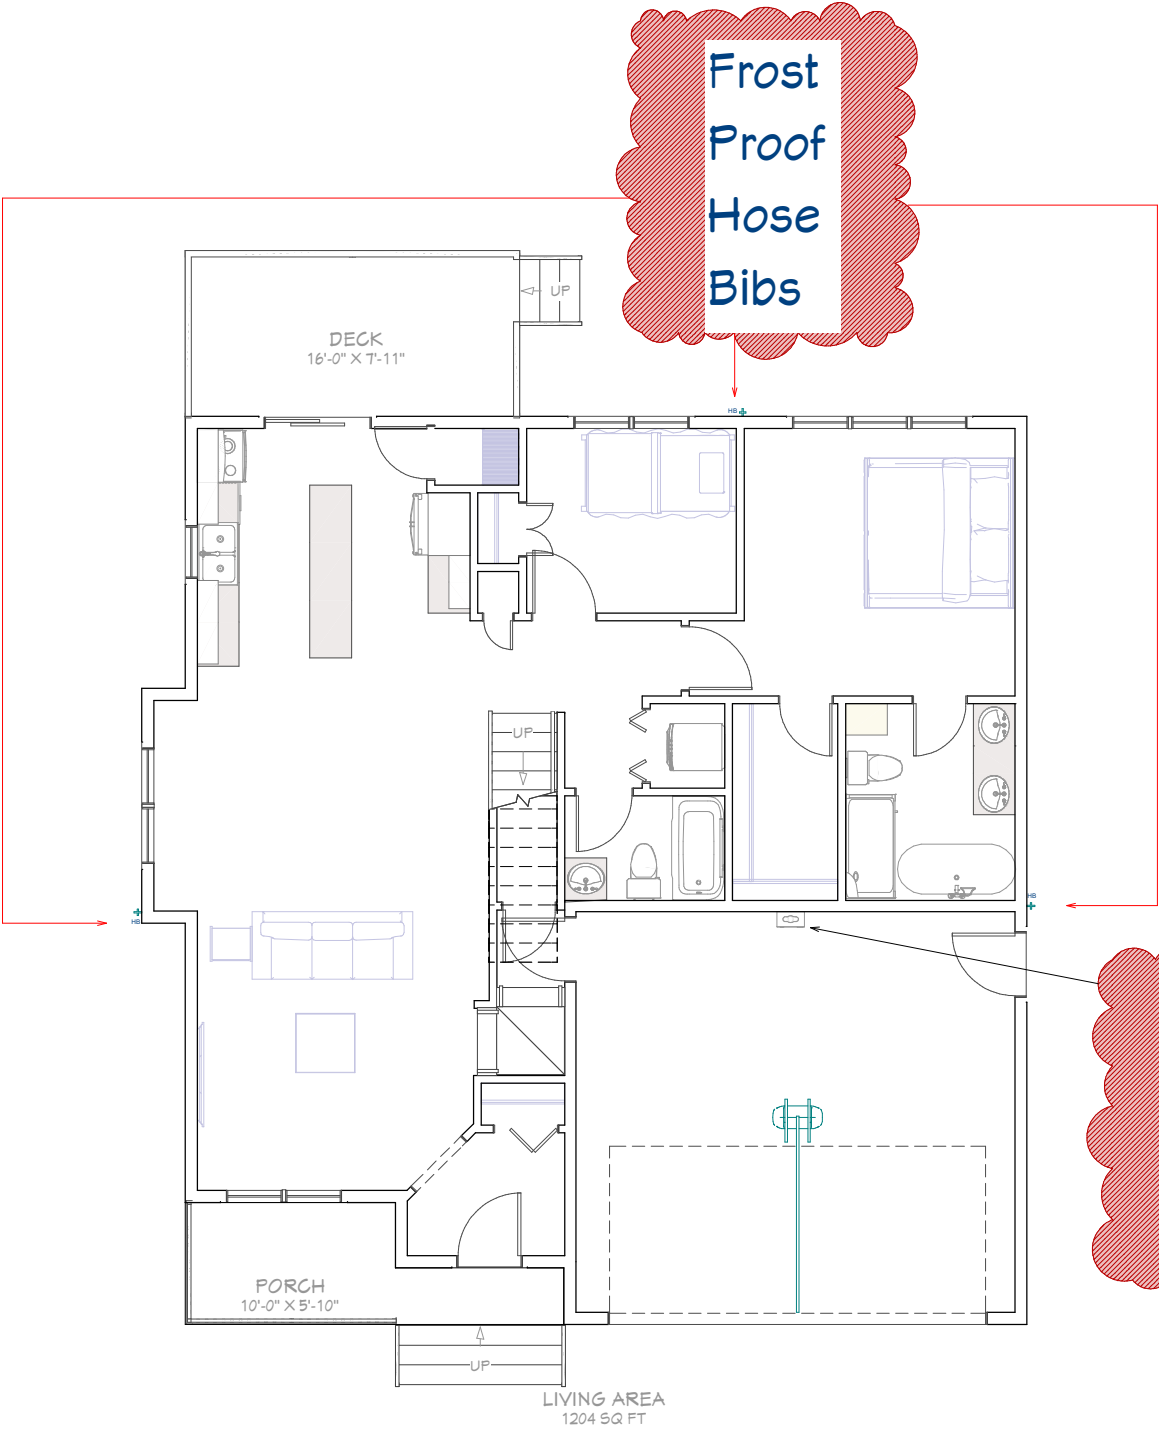
DATE:

8/30/2023

SCALE:

NTS

SHEET:



Floor Plan View Shell

Recommend
Distribution
Panel in Garage

Recomend 2
Heatpump units.
One in Crawl
Space and other
in Attic.

Recomend Tankless
Water Heater in
Garage

REVISION TABLE	
NUMBER	DATE

MEP
recommendations

DRAWINGS PROVIDED BY:
John Youngberg
JNYoungberg@gmail.com

DATE:

8/30/2023

SCALE:

NTS

SHEET: